

1	2	3	4	5	6	7

C

B

A



PREFEITURA MUNICIPAL DE ARAPIRACA

PROJETO ESTRUTURAL

Título Obra: Unidade Básica de Saúde - 3 Equipes

Localização: Bairro Planalto, Arapiraca - AL

Proprietário Responsável: Prefeitura Municipal de Arapiraca - CNPJ: 12198823/0001-58

Autor do Projeto: _____

Responsável Técnico: _____

Dados do Projeto: Área da Cobertura: 647,25m²

Área Construída: 561,43m²


Assunto: Cintas e vigas cota 280 - Quadro Resumo

ATENÇÃO: ALTERAÇÕES NO PROJETO POR FAVOR ENTRAR EM CONTATO COM O PROJETISTA

Desenho: SEDUO Data: Dezembro 17 Escala: Indicada Revisão: _____

Aprovação: _____

06/08

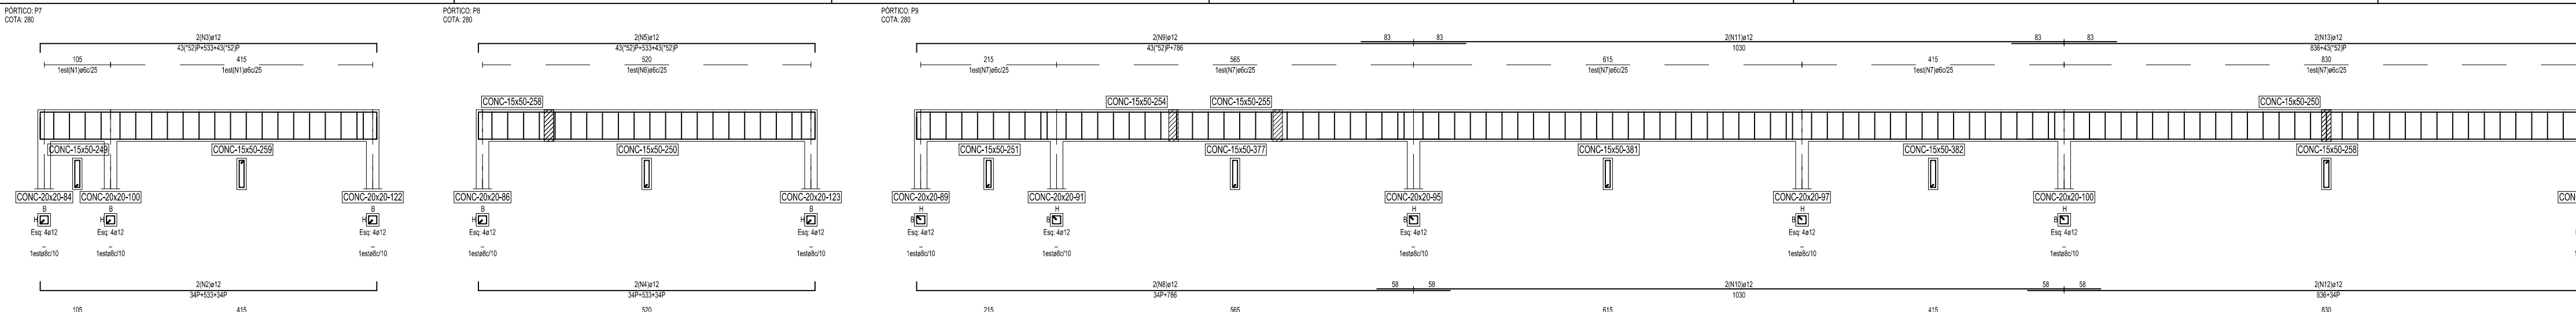



